


APARTMENTS & WORKFORCE HOUSING

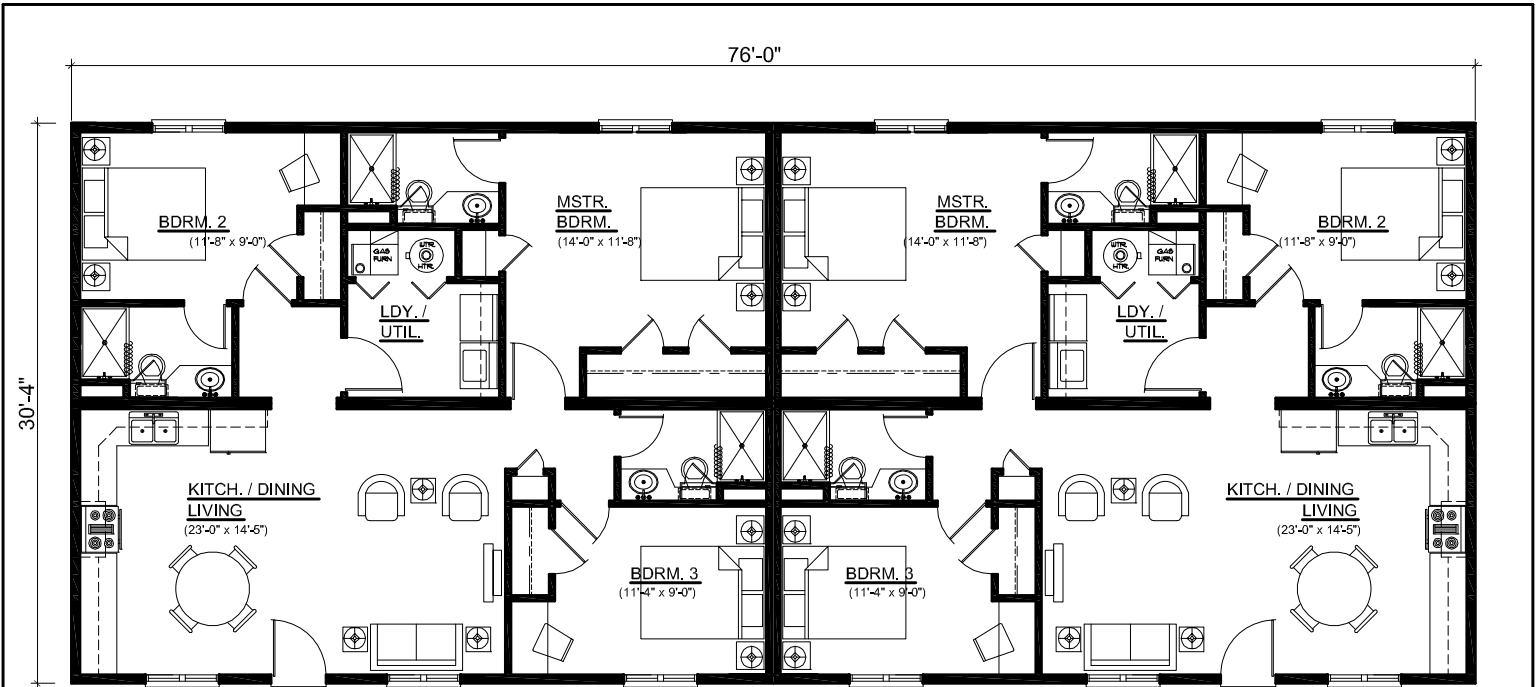

	SHEET NAME: FLOOR PLAN - DUPLEX	DATE: 29 JAN 12 REVISED:	SHEET NO.:
	SITE: NORTH DAKOTA	SCALE: 1/8" = 1'-0"	A 1



Lowest Possible Factory Price

WWW.FACTORYMODULARES.COM

Call: (303) 573-0067